


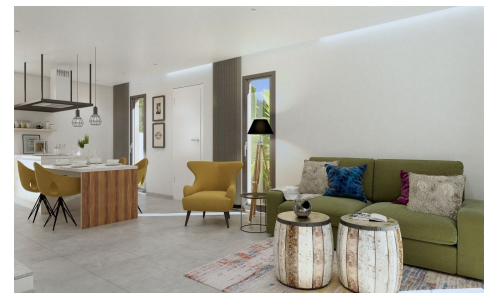

ERG4162S

Villa in Daya Nueva

€317,000



3



2



96m²



160m²



NEW SEMI-DETACHED VILLAS IN DAYA NUEVA New build semi-detached villas in the new part of Daya Nueva. Just a few minutes walk to the centre of the town.  Villas has 3 bedrooms, 2 bathrooms, private garden with the pool, dining - living room with open plan kitchen, bedroom with fitted wardrobes, en suite bathroom on the ground floor and on the first floor 2 bedrooms, fi...(Ask for More Details!)



Planta baja




SUPERFICIES CONSTRUIDAS POR UNIDAD	
PLANTA BAJA (Sin terraza)	86,40 m ²
Sup. Maxima	86,40 m ²
TOTAL PLANTA BAJA	86,40 m ²
PLANTA 1 (Sin terraza)	87,20 m ²
Sup. Maxima	87,20 m ²
TOTAL PLANTA 1	87,20 m ²
TOTAL SUP. CONSTRUIDA	173,60 m ²

Planta 1




Planta cubierta

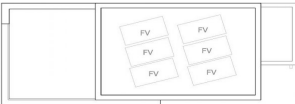

Escala: 1/75

10

0

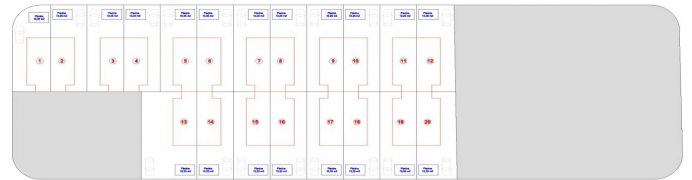

Escala: 1/500

